


LEGEND

-  EXISTING TRAILS
-  PROPOSED TRAILS
-  EXISTING TRAIL HEAD
-  PROPOSED TRAIL HEAD
-  EXISTING PEDESTRIAN OVERPASS
-  PROPOSED PEDESTRIAN OVERPASS

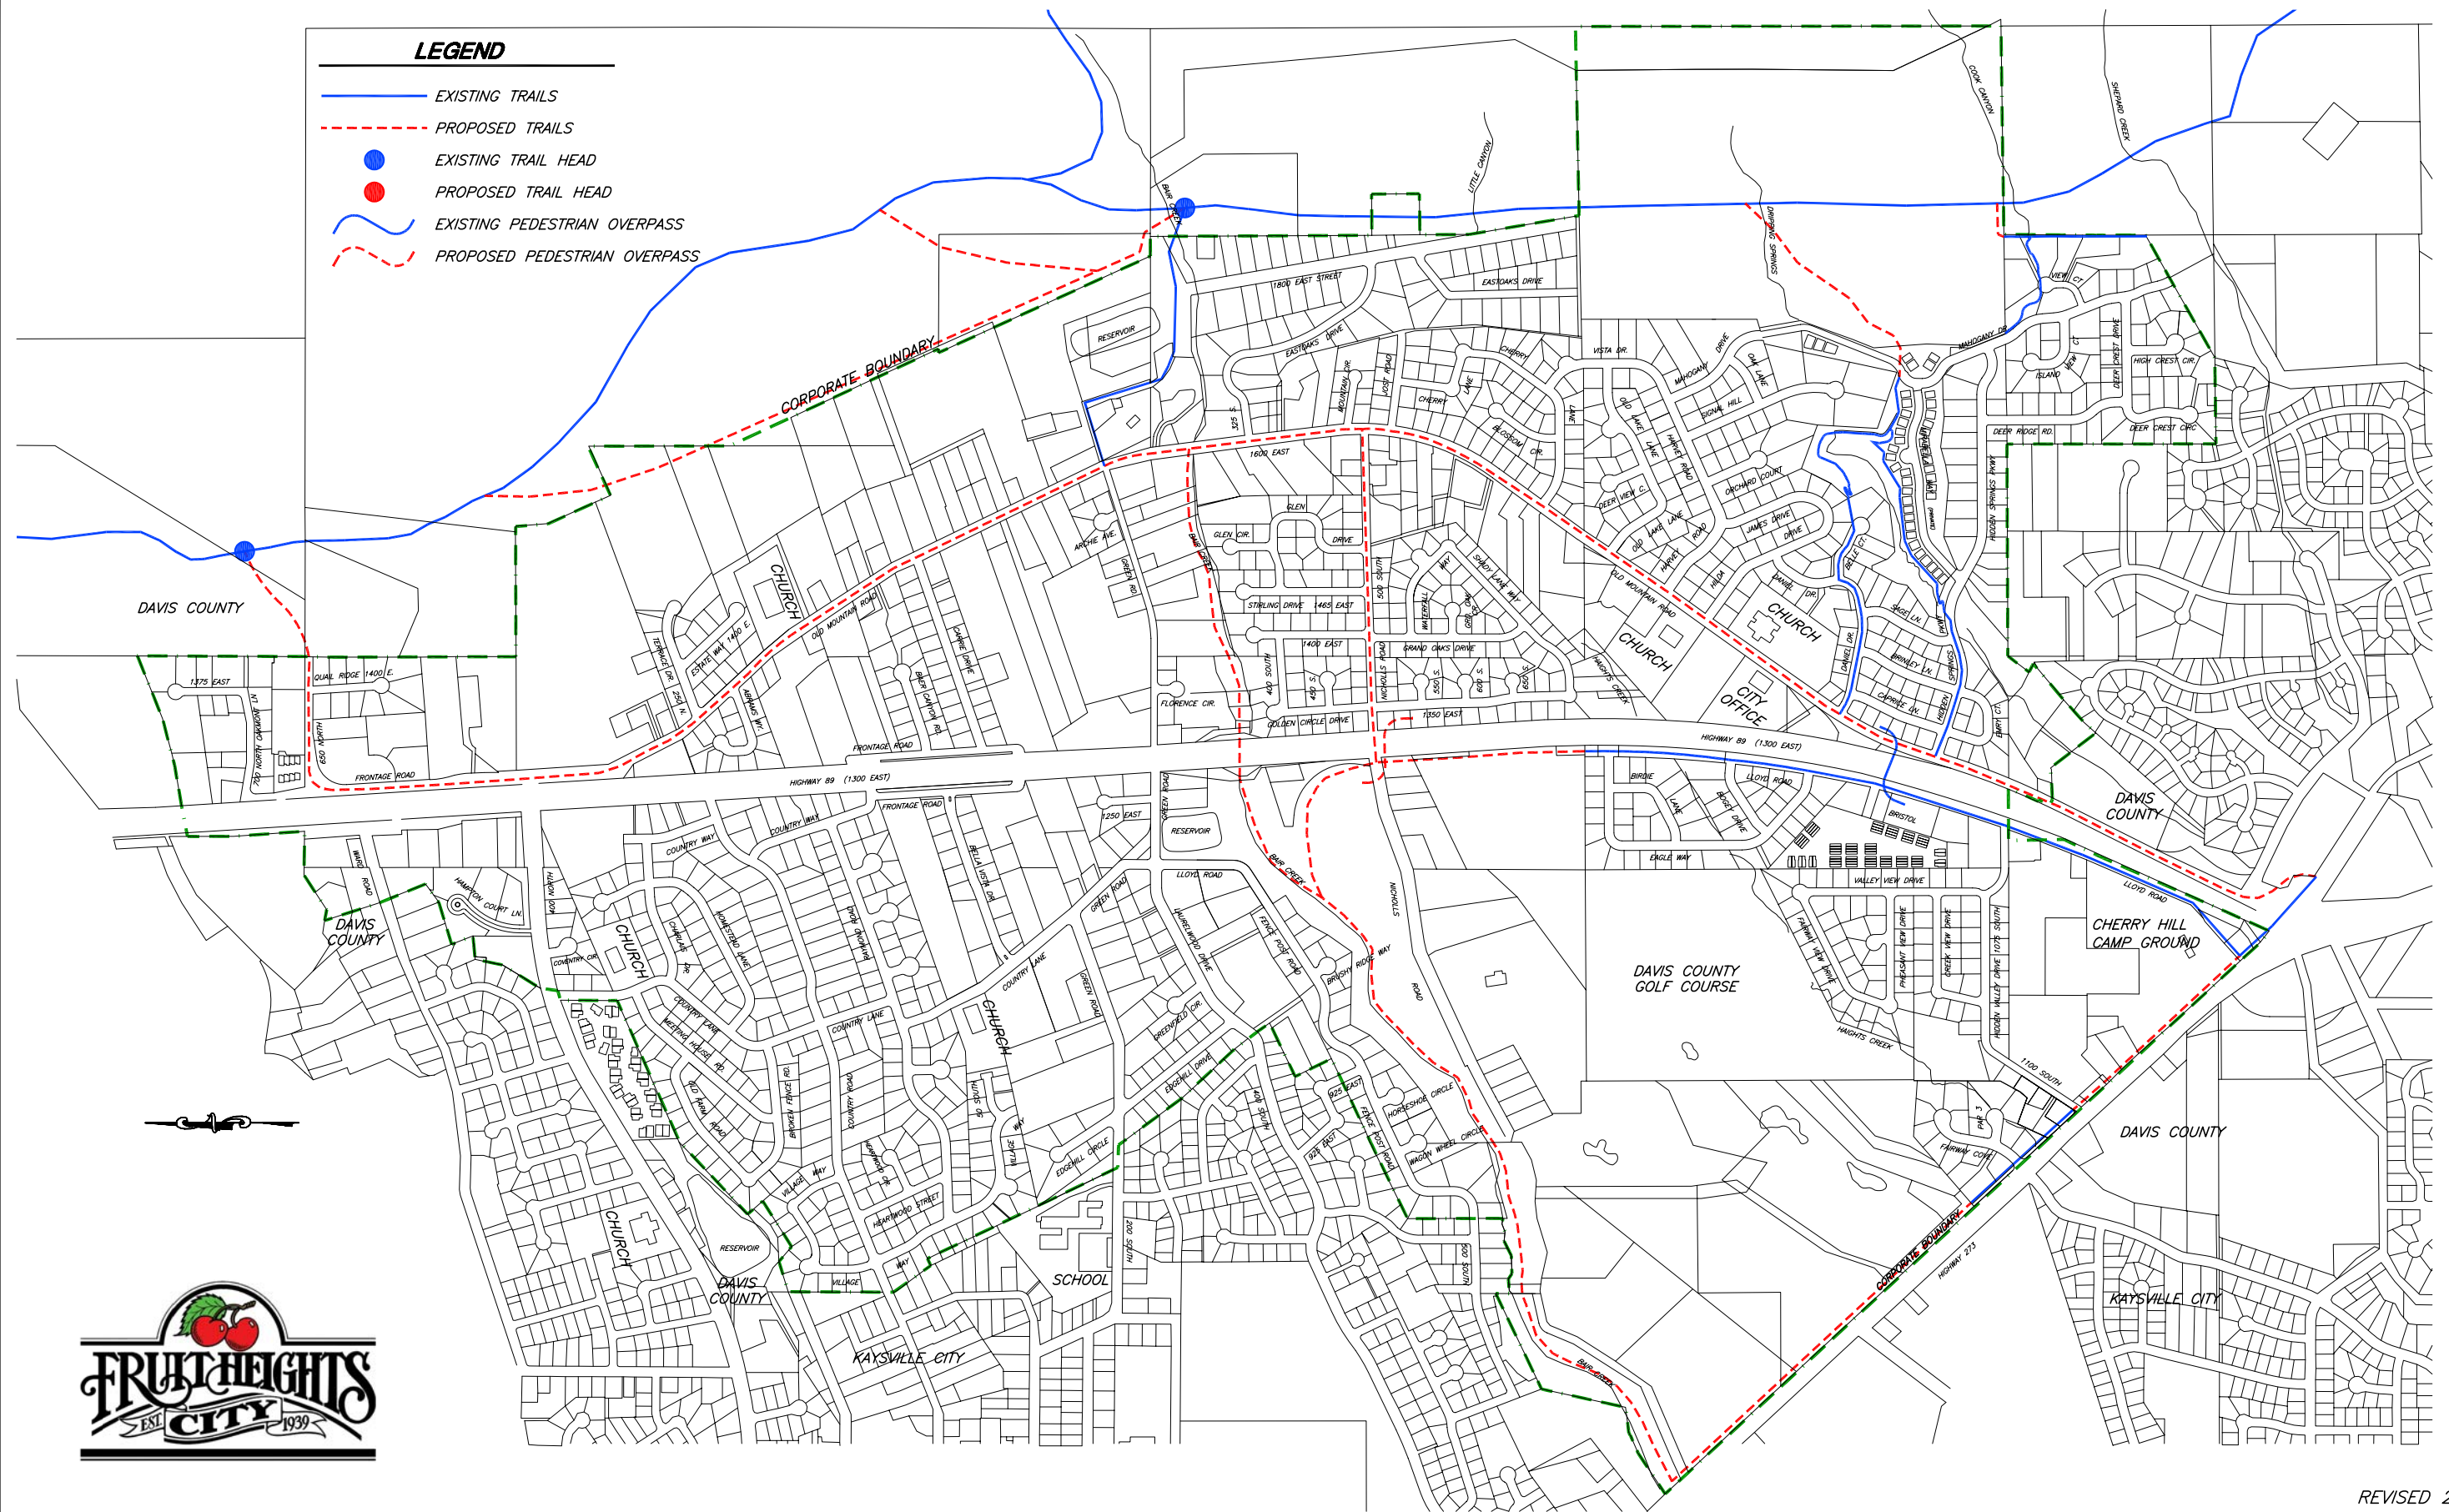

REVISED 2-7-08

PROJECT ENGINEER	REV.	DATE	APPR.
DATE			

SCALE:
1" = 1000'

DESIGNED _____
DRAWN _____
CHECKED _____

JA
JONES & ASSOCIATES

CONSULTING ENGINEERS

1716 East 5600 South
South Ogden, Utah 84403 (801) 476-9767

FRUIT HEIGHTS CITY CORPORATION
GENERAL PLAN
TRAILS MAP

SHEET:
11
OF 11 SHEETS